Project Address
Heath Edge Cottage
51 High Street
Haslemere, Surrey
GU27 2JY

Plans Ground, First and Roof Drawing Title
Detailed Proposals

PRELIMINARY Drawn by KC

Date 2016-10-10

268\_DP/105


Scale 1:100 @ A3

 $\Box$ 

Revision 

2016/12/12 2017/01/04 Revised design to Elevations
Revised design to Roof pitch and style



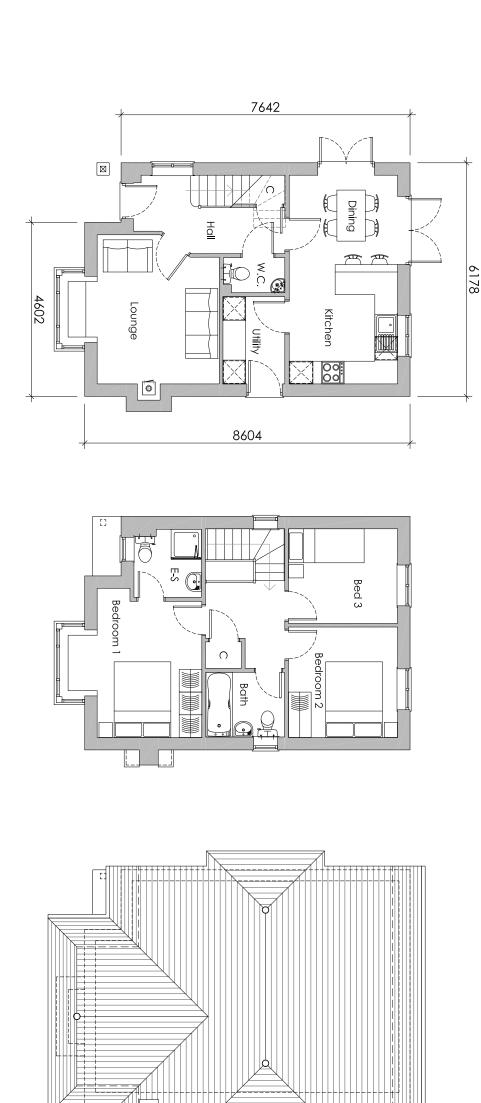

Roof Plan

Ground Floor Plan

First Floor Plan

Ground Floor First Floor

53.40m<sup>2</sup>

578ft² 575ft²

HOUSE TYPE:

Ŧ

GEA measured to face of structure. Areas below 1.5m height excluded.

Total GEA | 107.09m²

1153ft²

