
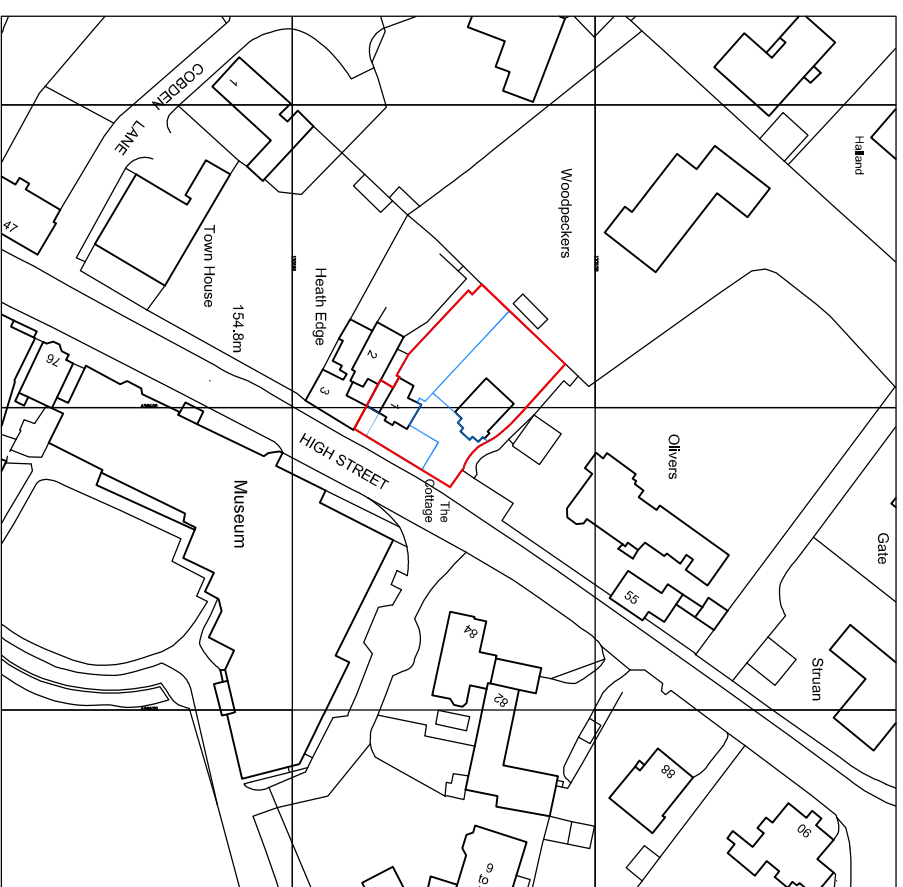


KEY:

Site boundary

Plot

Shared access

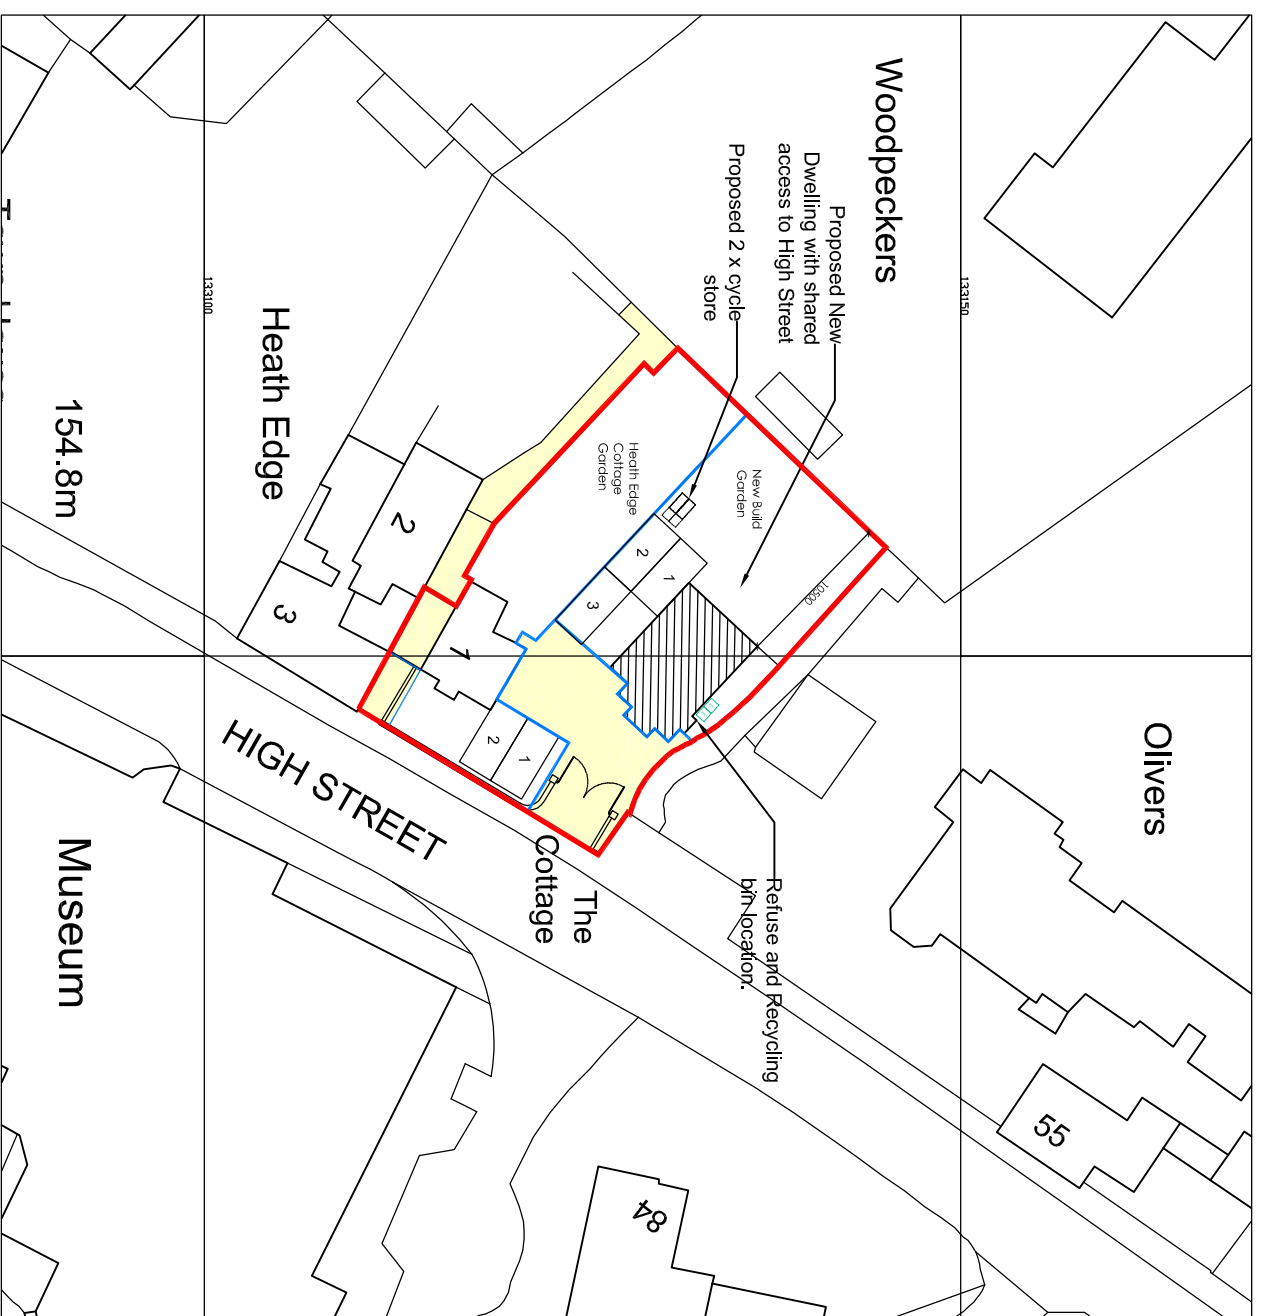

Block Plan
 Scale 1:500
 0 500 1000

Ordnance Survey, (c) Crown Copyright 2016. All rights reserved. Licence number 100022432

Client
 Mr T Szell
 Project Address
 Heath Edge Cottage
 1 High Street
 Haslemere
 GU27 2JY
 Drawing Title
 Detailed Proposals
 Site Location and
 Block Plan
 Status
PLANNING

Scale
 As Shown @A3
 Date
 2016-10-11
 Drawn by
 KC

Site Location Plan
 Scale 1:1250
 0 1250 2500

Drawing No.
268_SL/101
 Revision
A

No.	Date	Revisions
A	2017/01/04	Revised position on site plan