

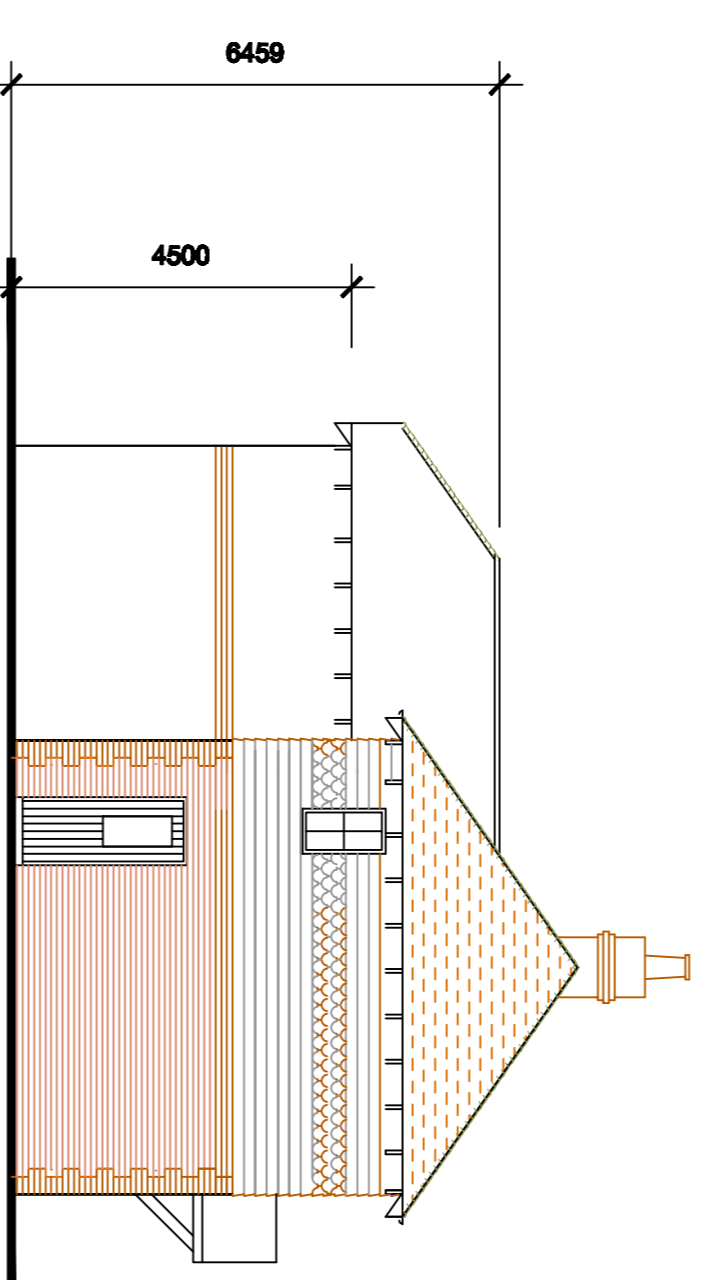
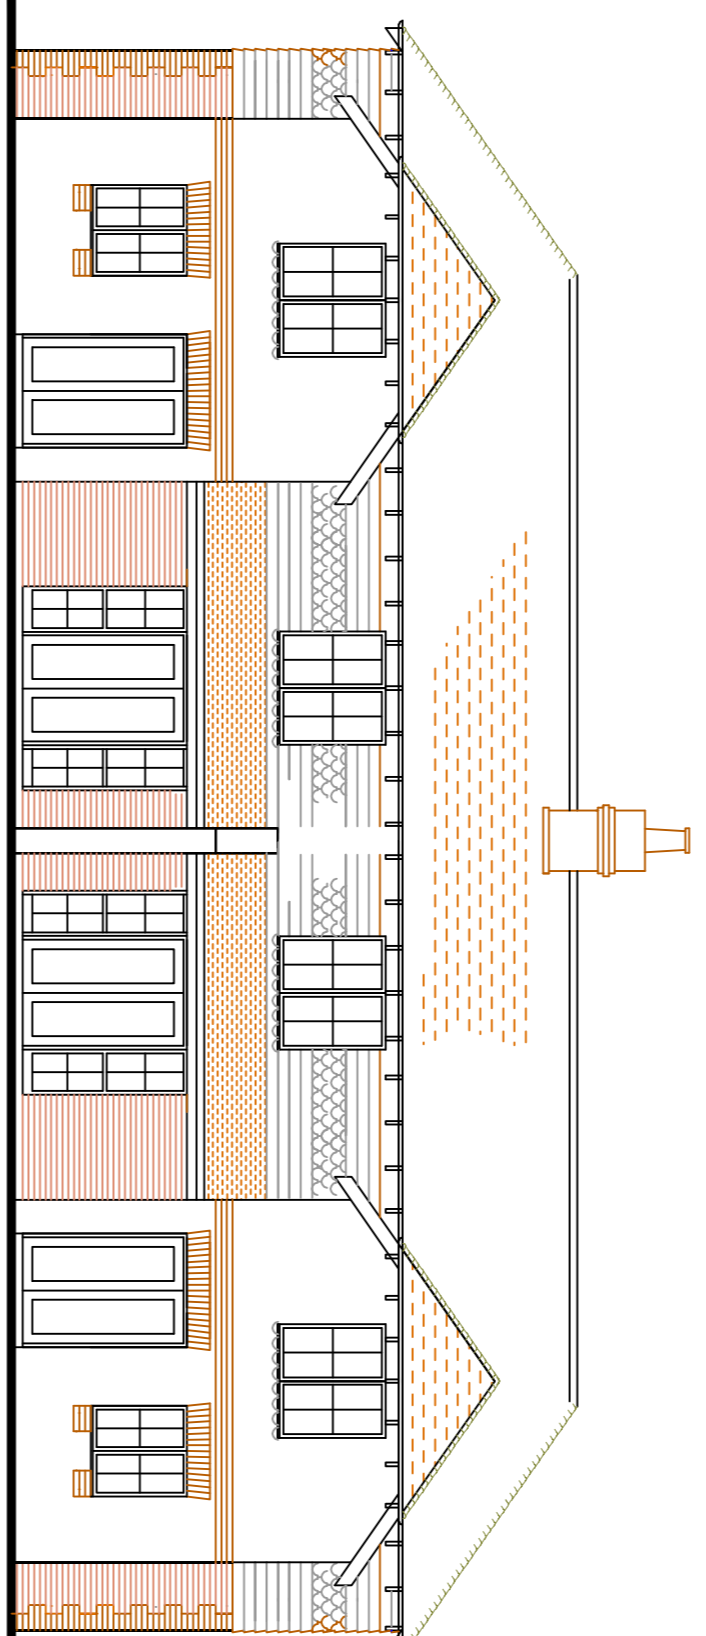
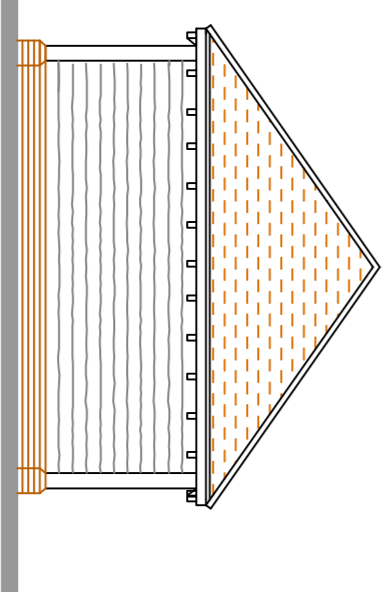
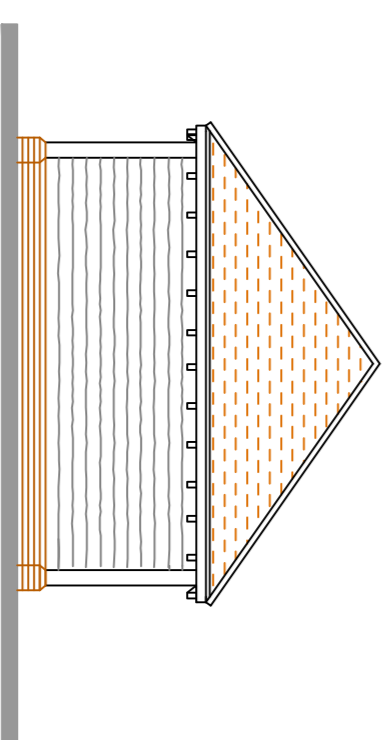



COURTYARD WEST ELEVATION

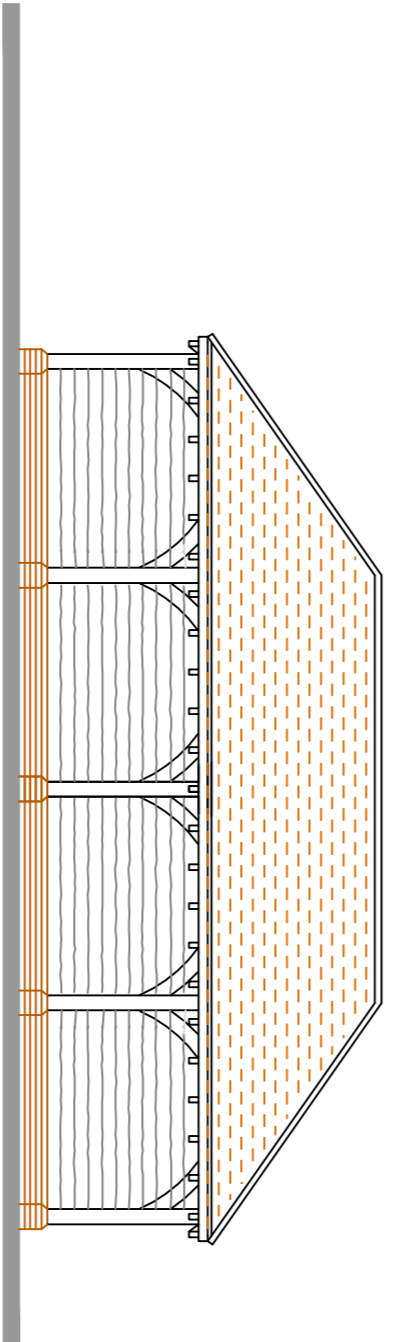

GARDEN SOUTH ELEVATION

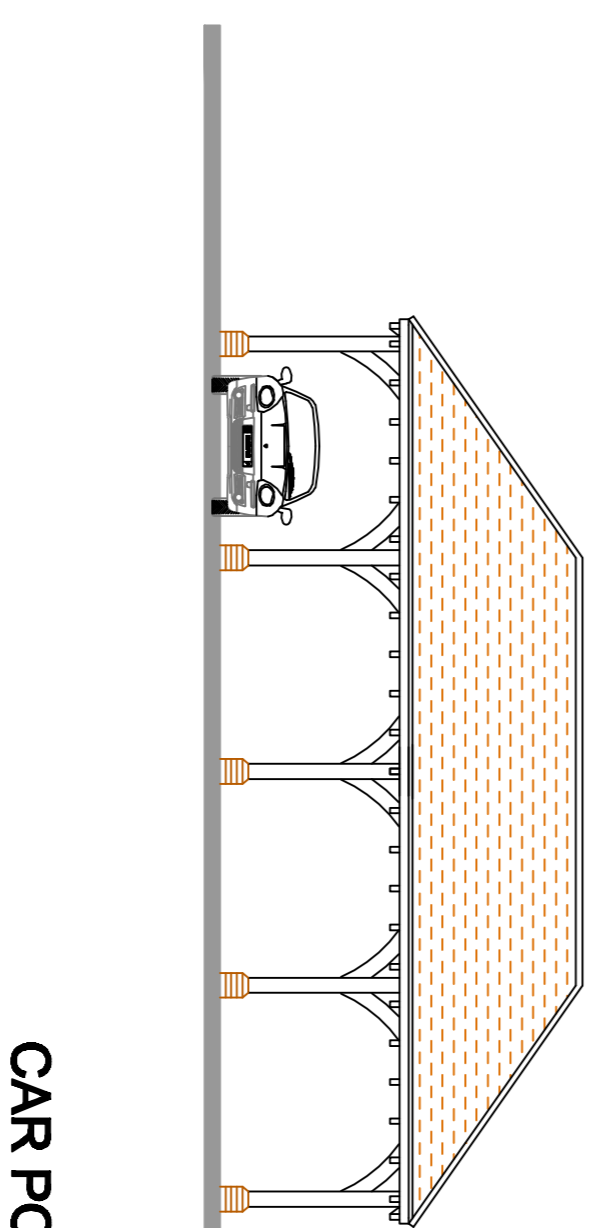

GARDEN SOUTH ELEVATION

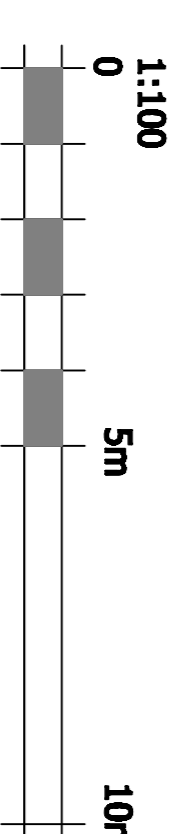

SITE

COURTS YARD
 JOBSONS LANE
 WINDFALL WOOD COMMON
 HASLEMERE, WEST SUSSEX GU27 3BX

TITLE

PLOTS 2 & 3 : SEMI-DETACHED COTTAGES PLANS AND ELEVATIONS

SCALE 1:100 @ A1 DATE JAN '18 DWG.No 204 Rev.

DETACHED GARAGE PLANS

