
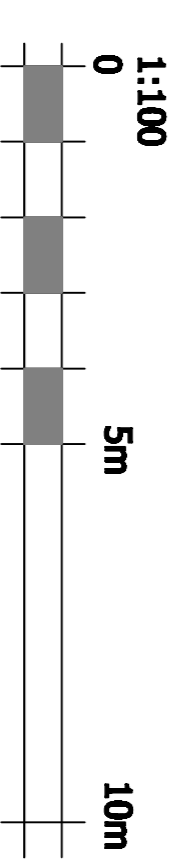
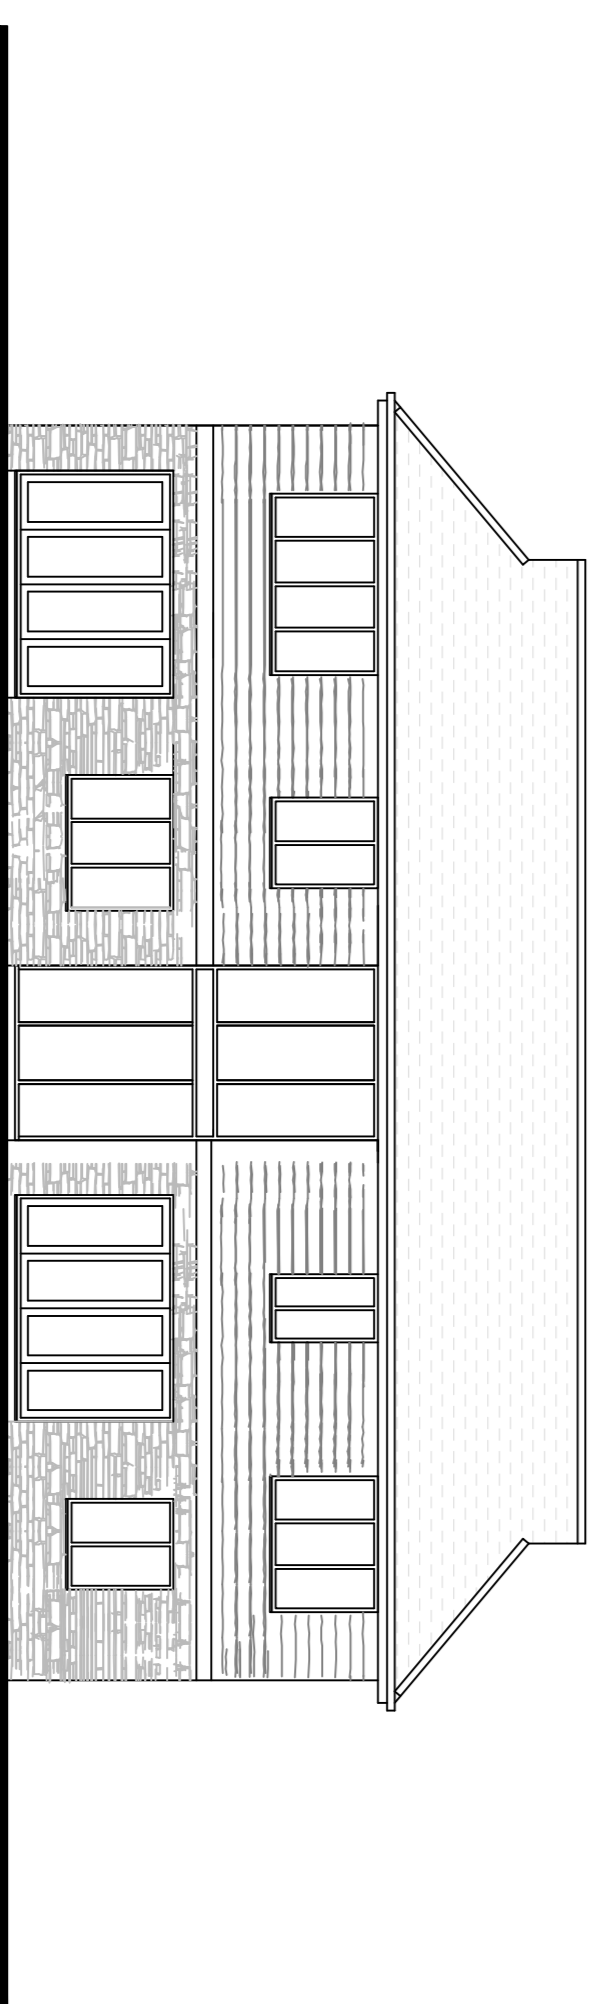
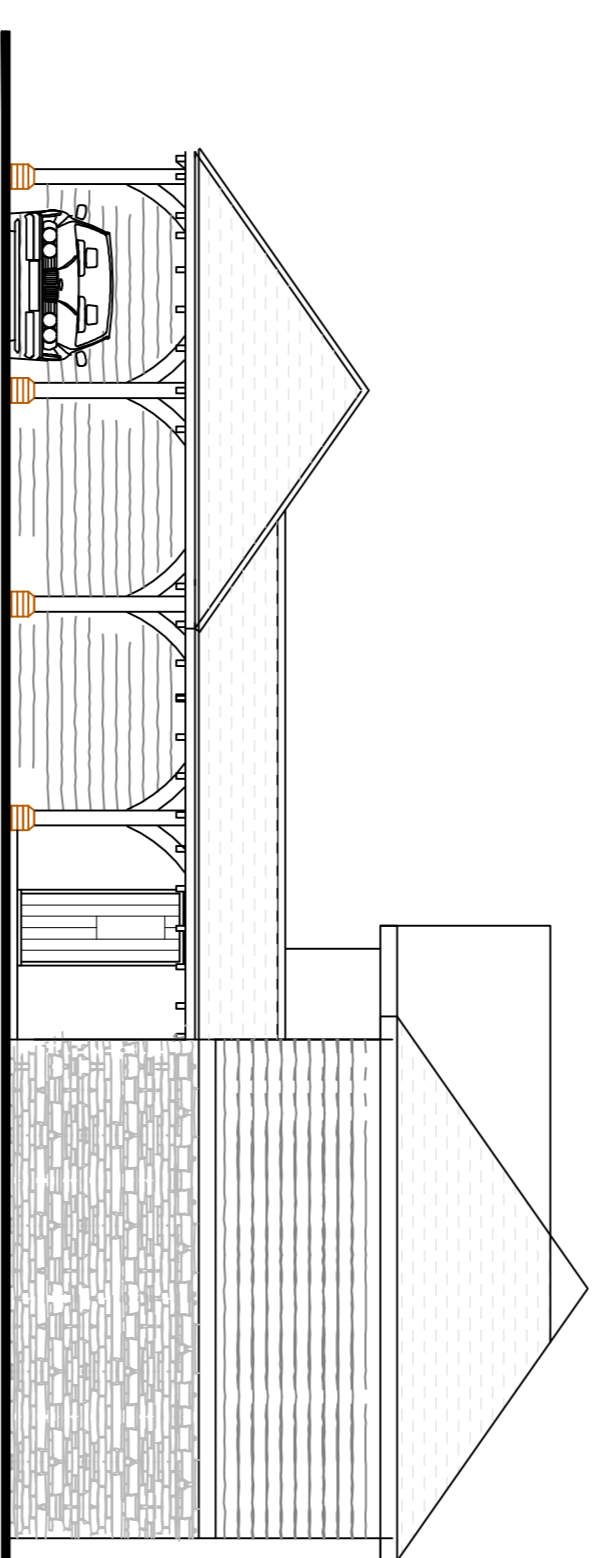
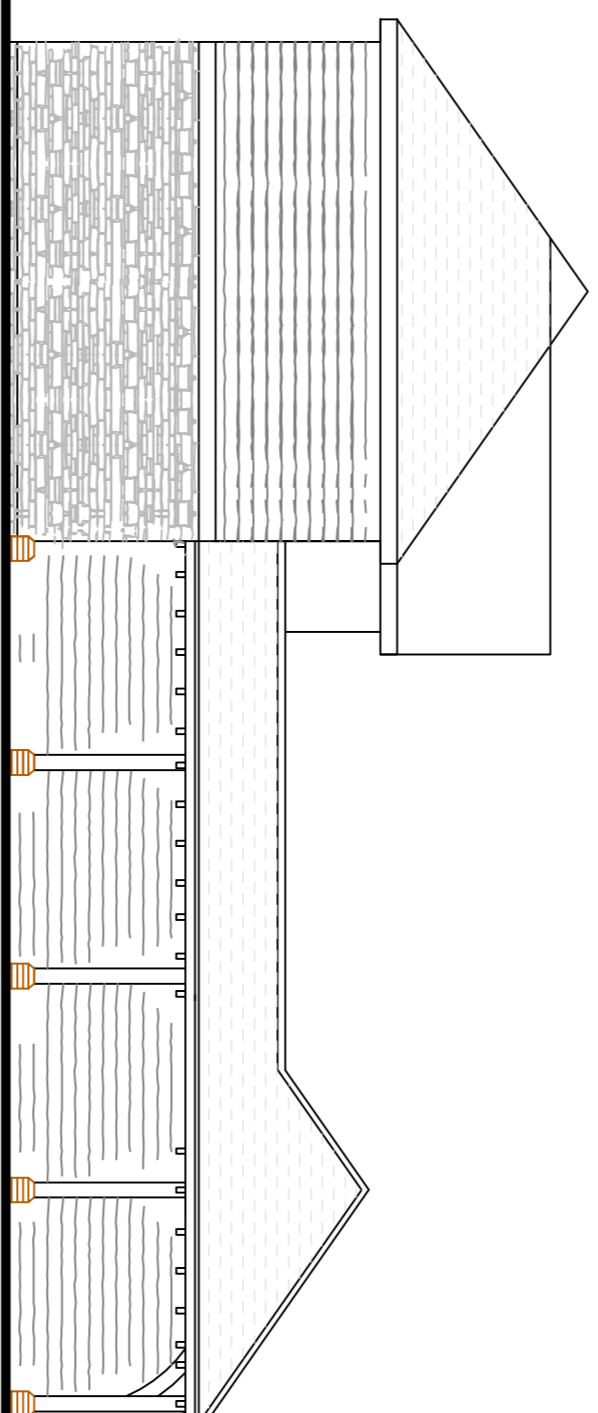
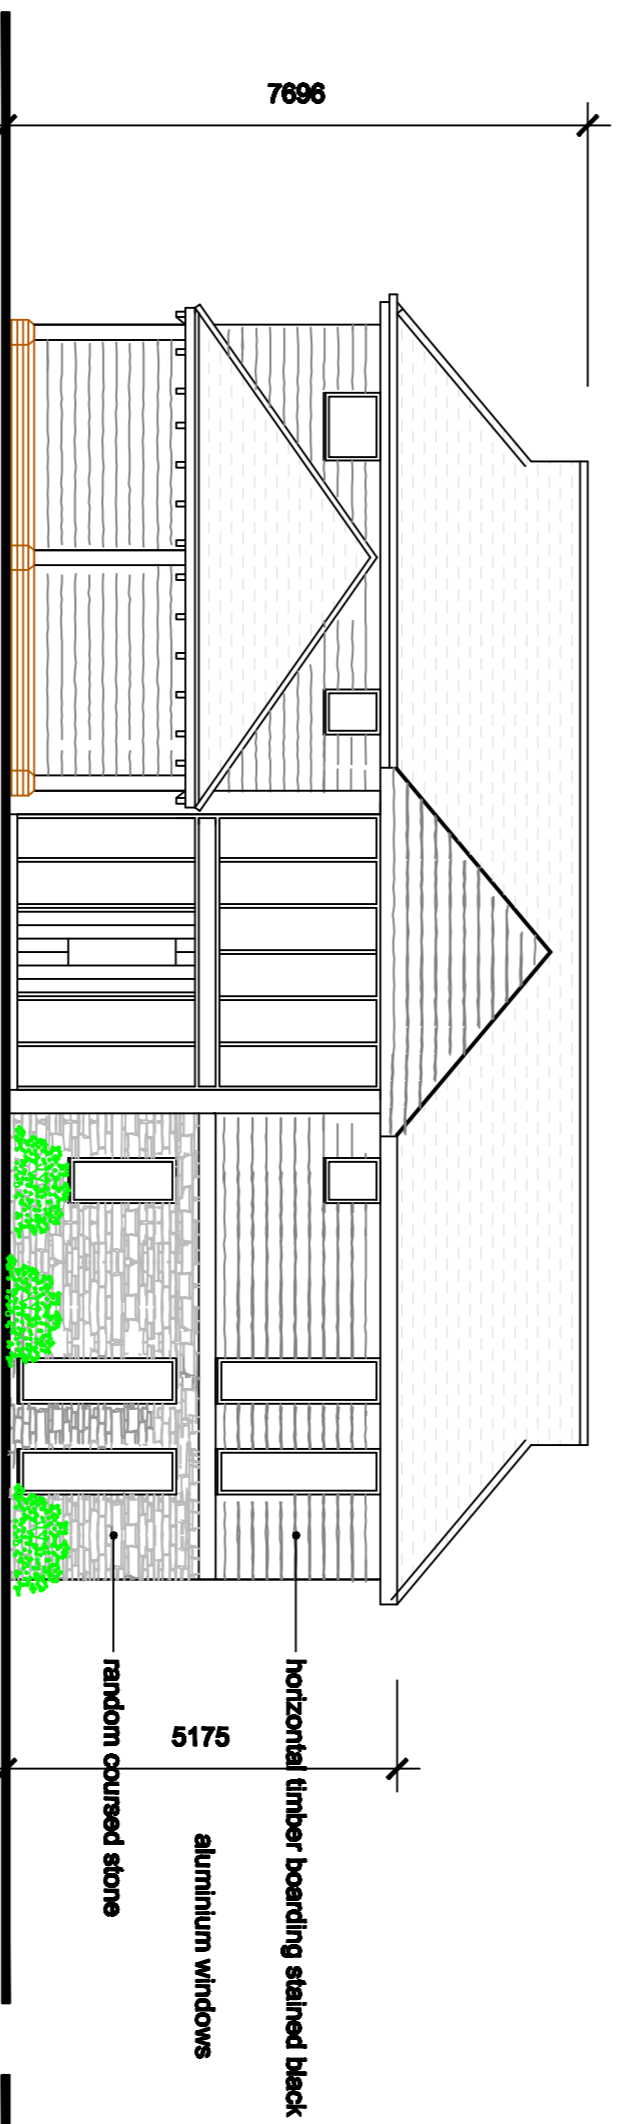
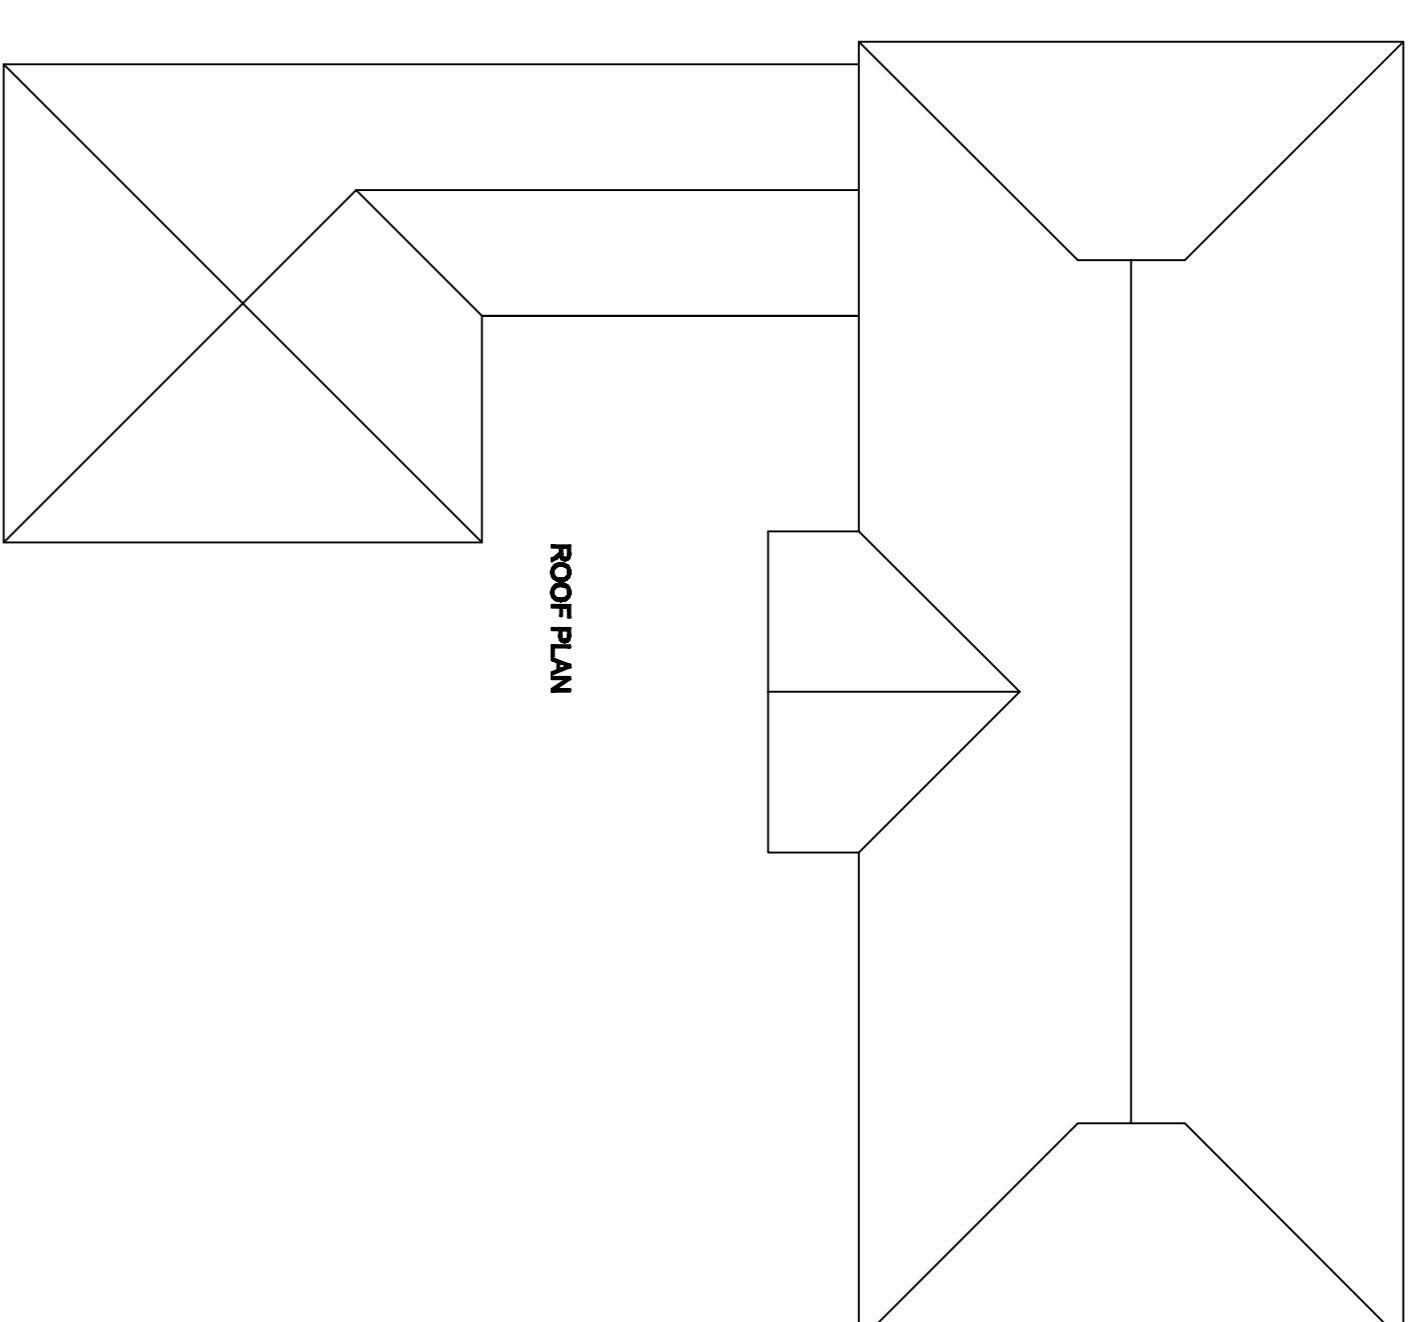


GIA 209m² 2248 sq ft
plus 56m² log store
and car port

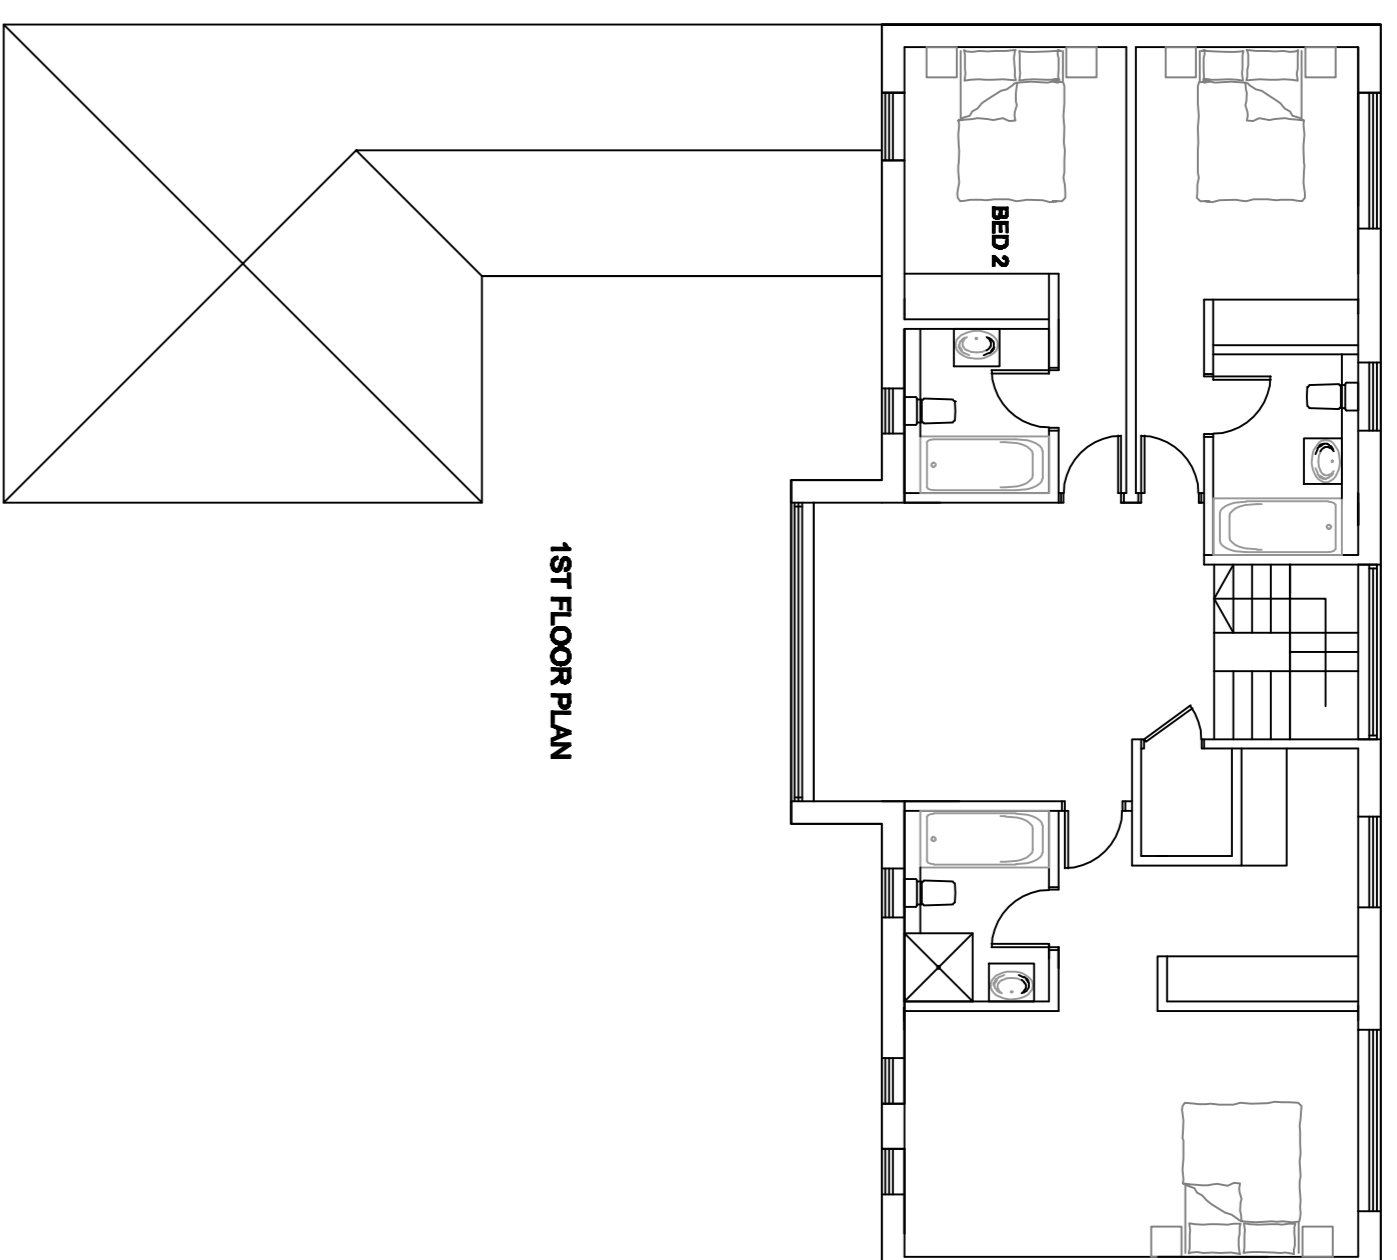

SITE
COURTS YARD
JOBSONS LANE
WINDFALL WOOD COMMON
HASLEMERE, WEST SUSSEX GU27 3BX
TITLE
PLOT 4 : BARN PLANS AND ELEVATIONS

SCALE 1:100 @ A1 DATE JAN '18 DWG.No 205 Rev.